
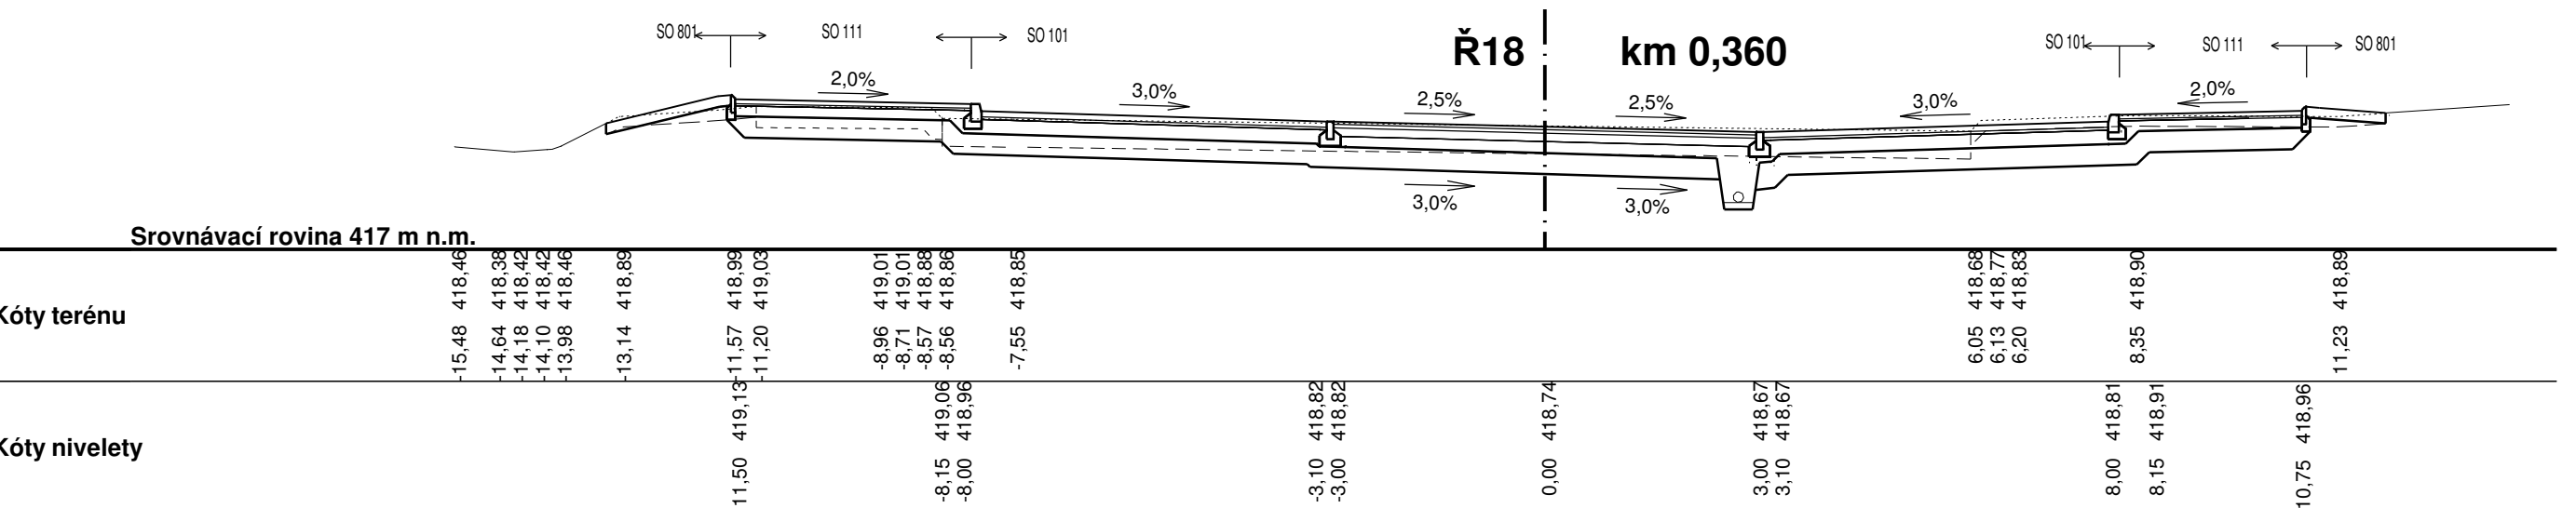
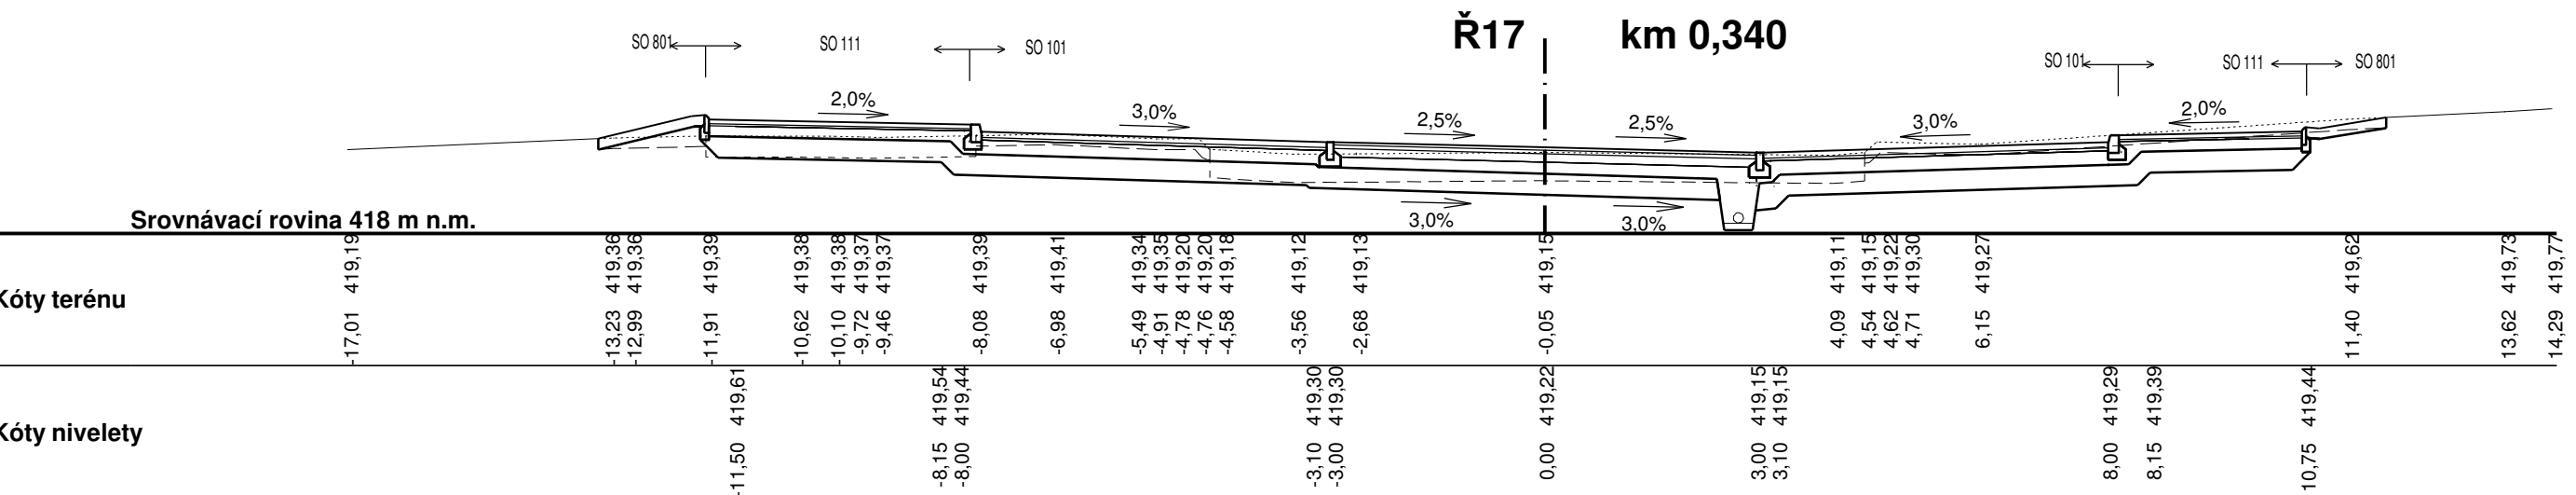
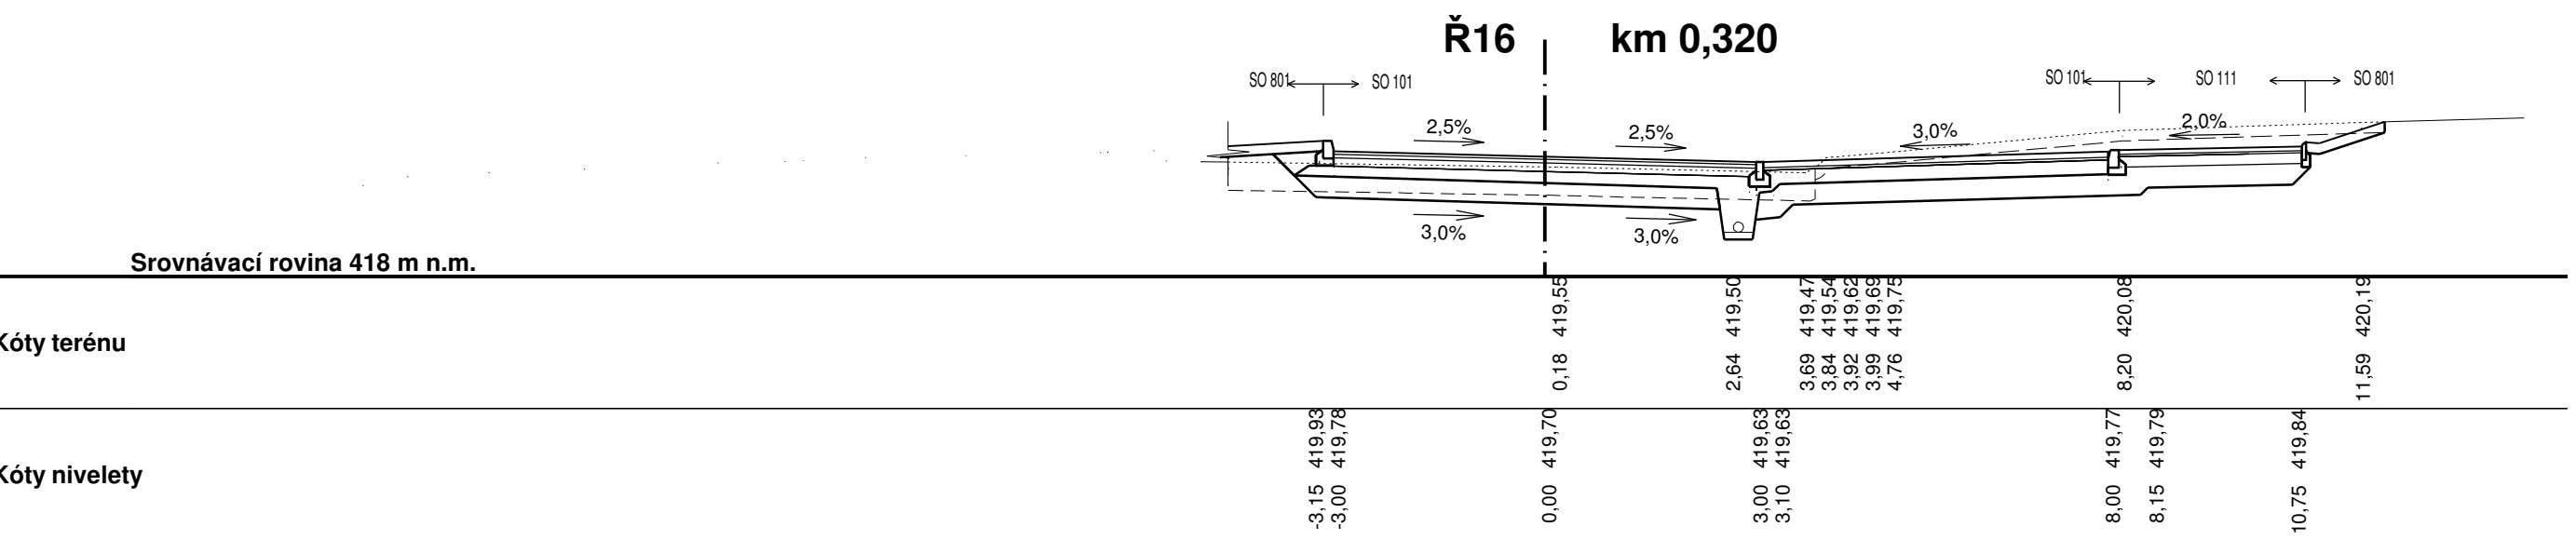
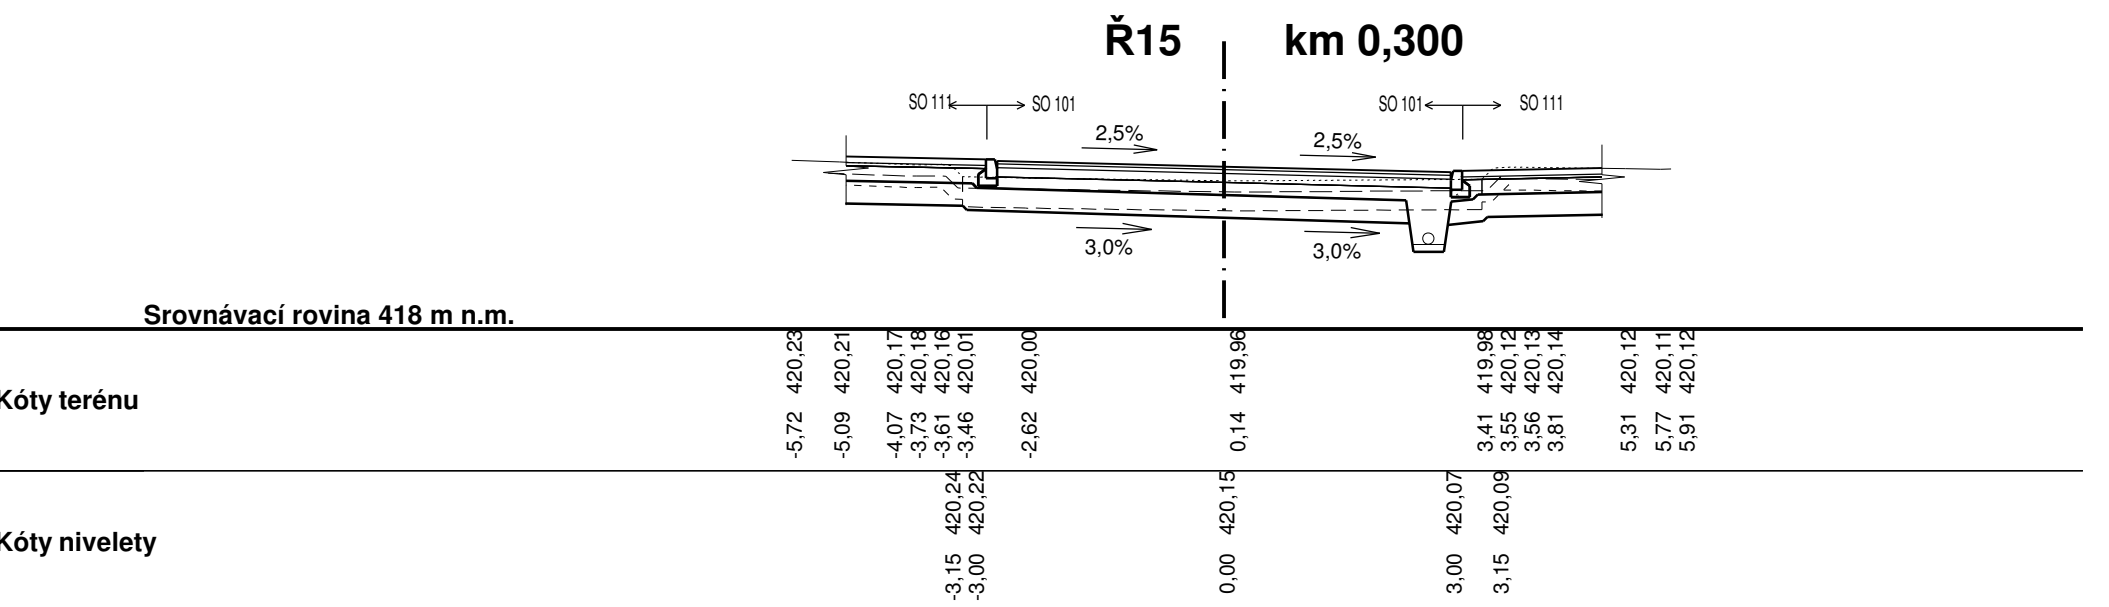
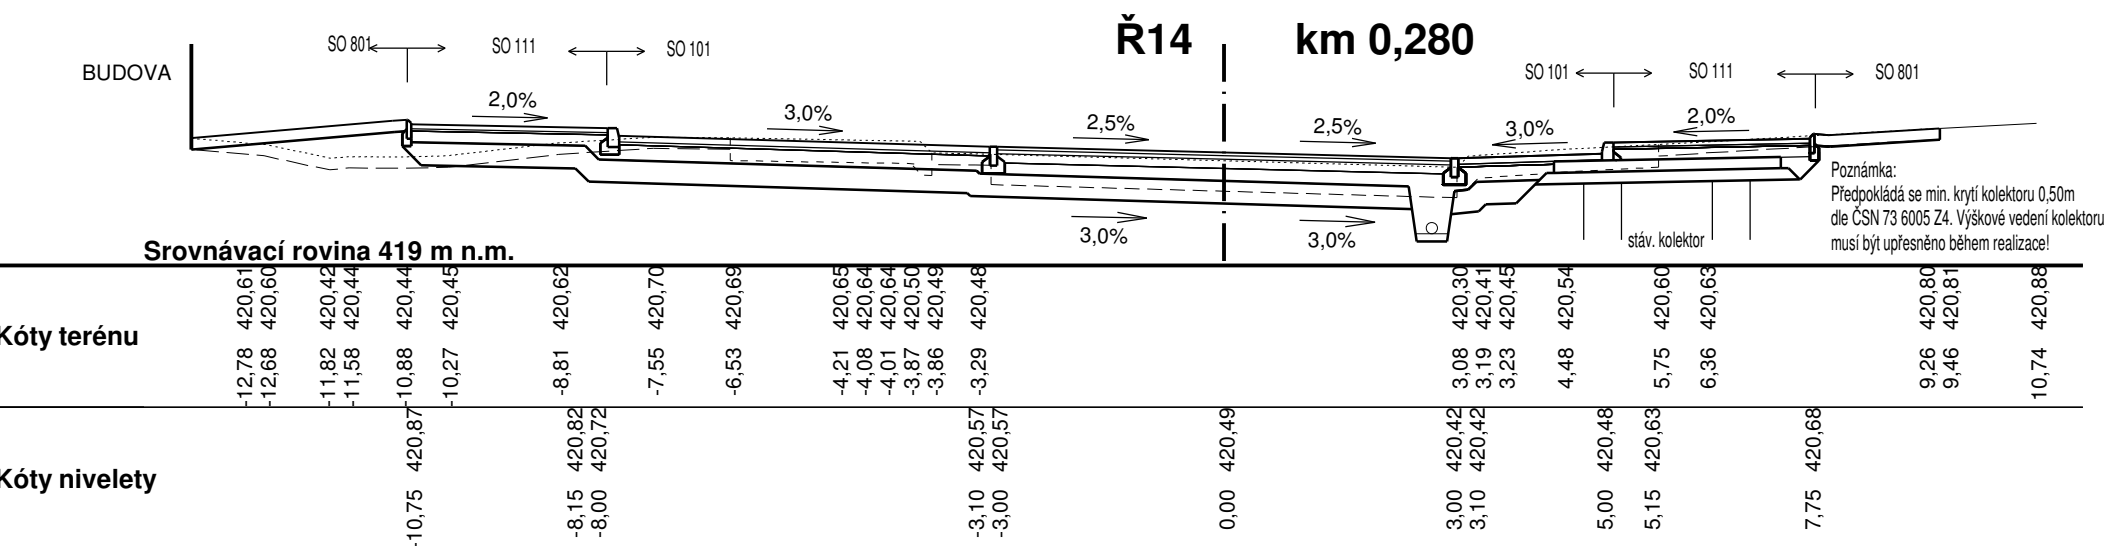
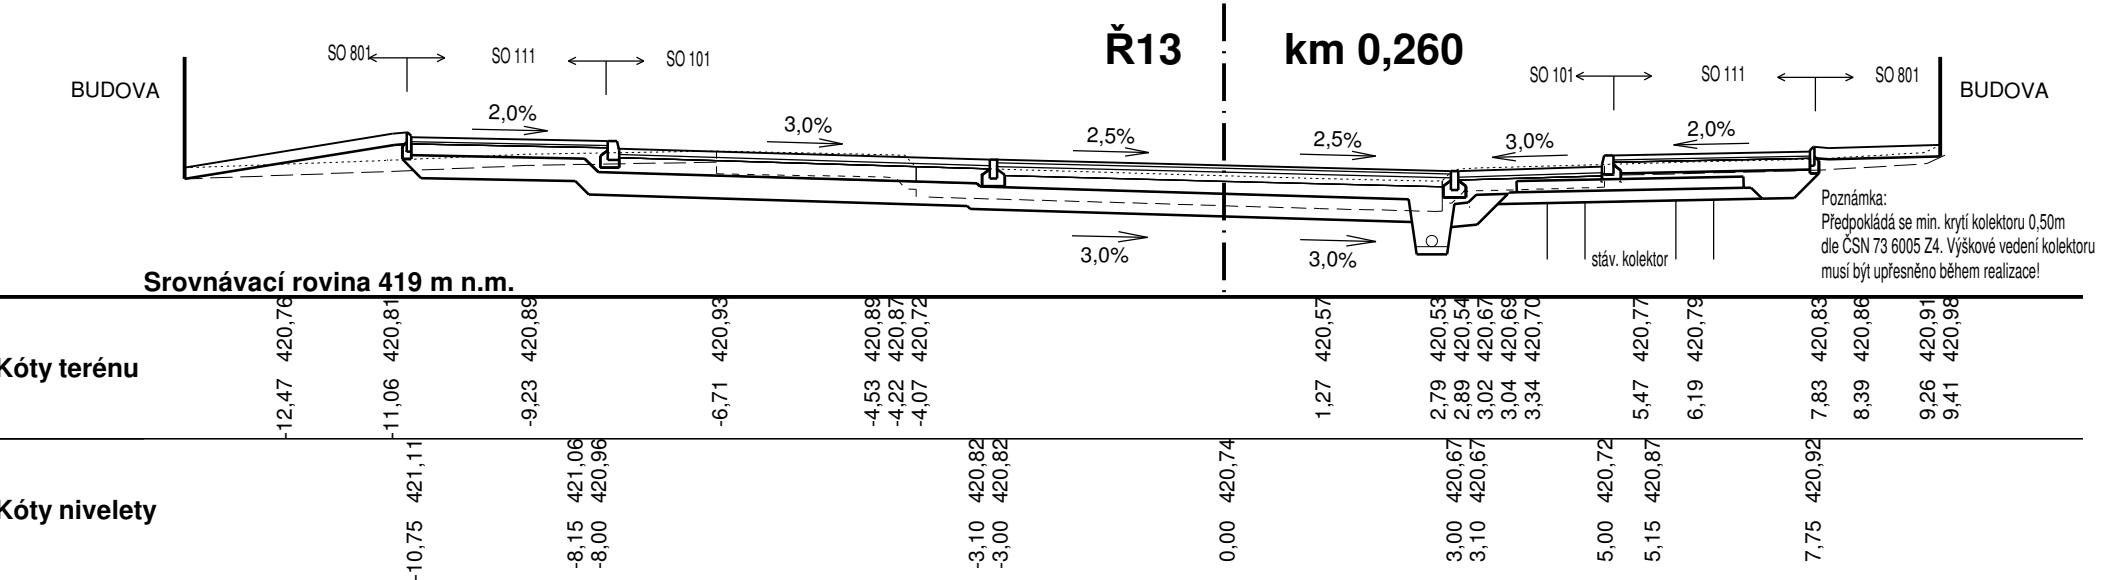
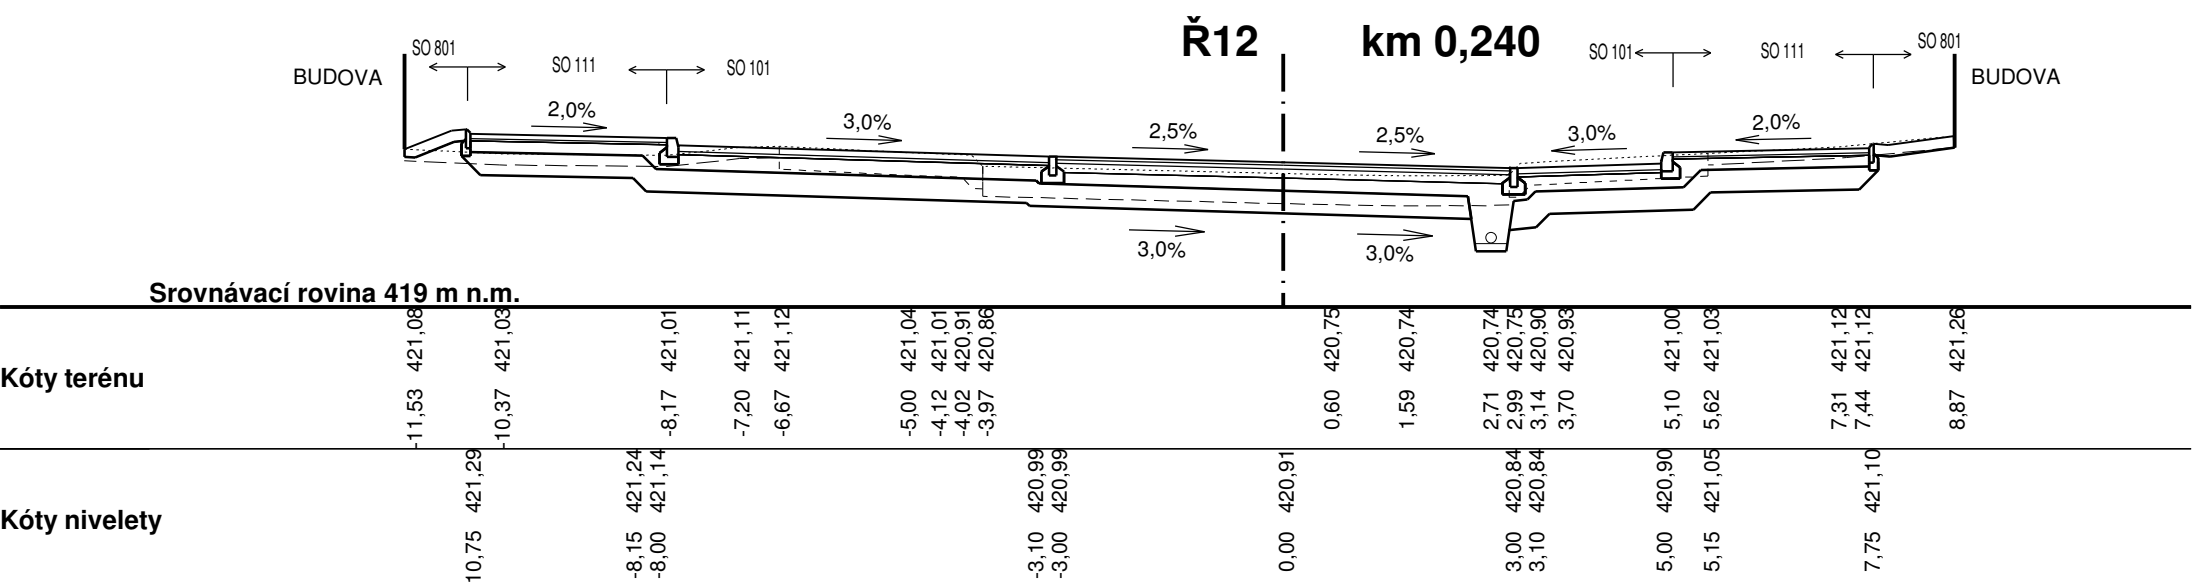


PŘÍČNÉ ŘEZY - ČÁST 2

Kóty nivelety		Kóty terénu	
-3,00	421,33	1,46	421,18
		1,77	421,18
		2,00	421,17
		2,06	421,17
		2,08	421,17
		2,69	421,32
		2,80	421,33
0,00	421,25		
		5,00	421,24
		5,15	421,39
		5,34	421,26
		5,62	421,25
		5,70	421,25
		10,53	421,34

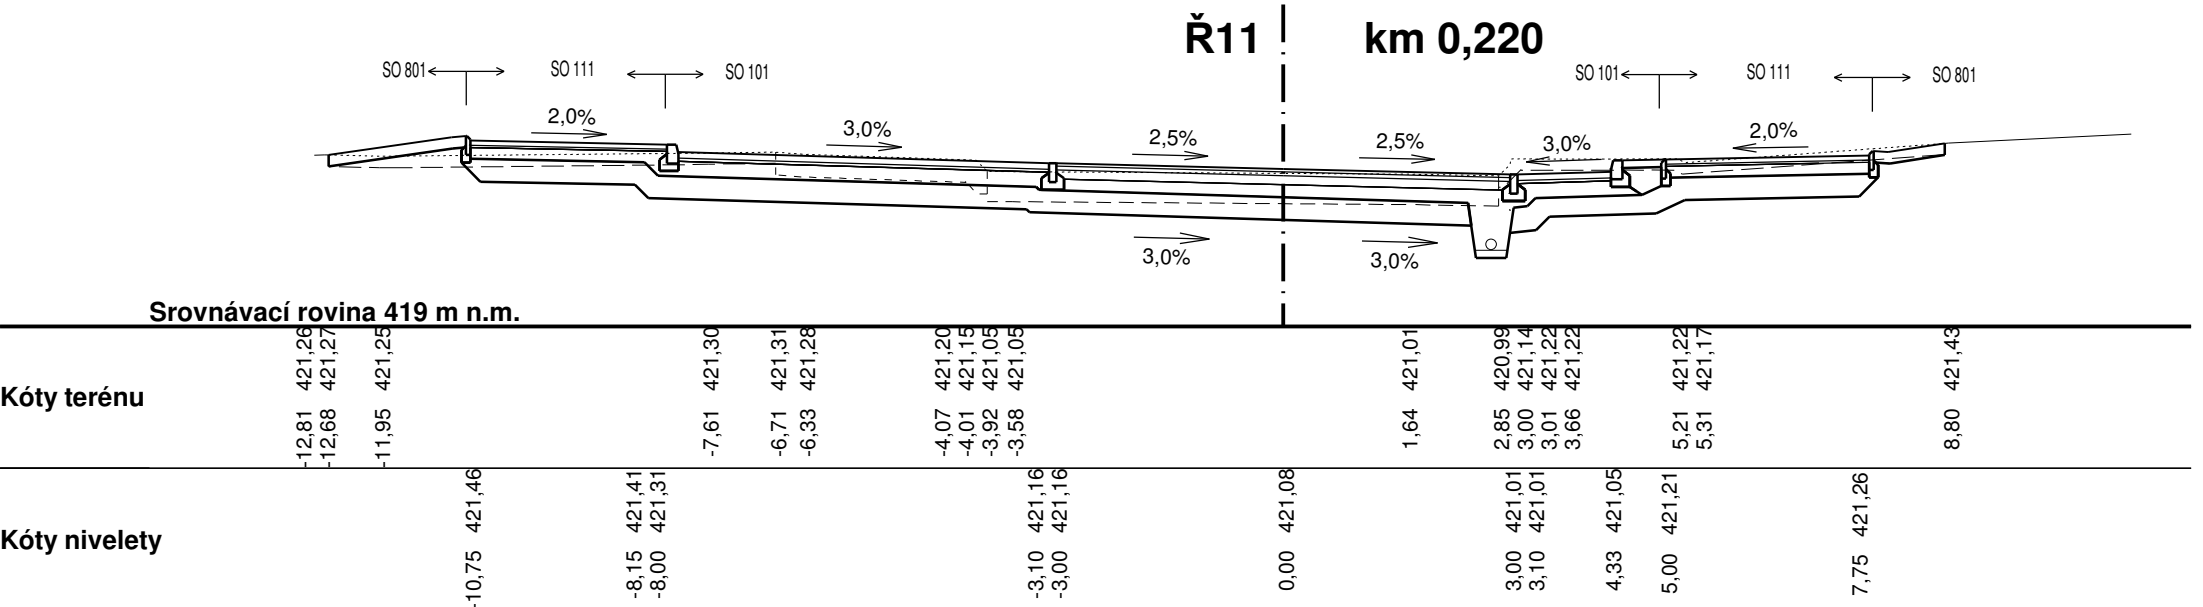

PŘÍČNÉ ŘEZY - 2. ČÁST